


Plan View

Profile line

limit of clearing

Scale In Feet  
0' 500' 1,000'

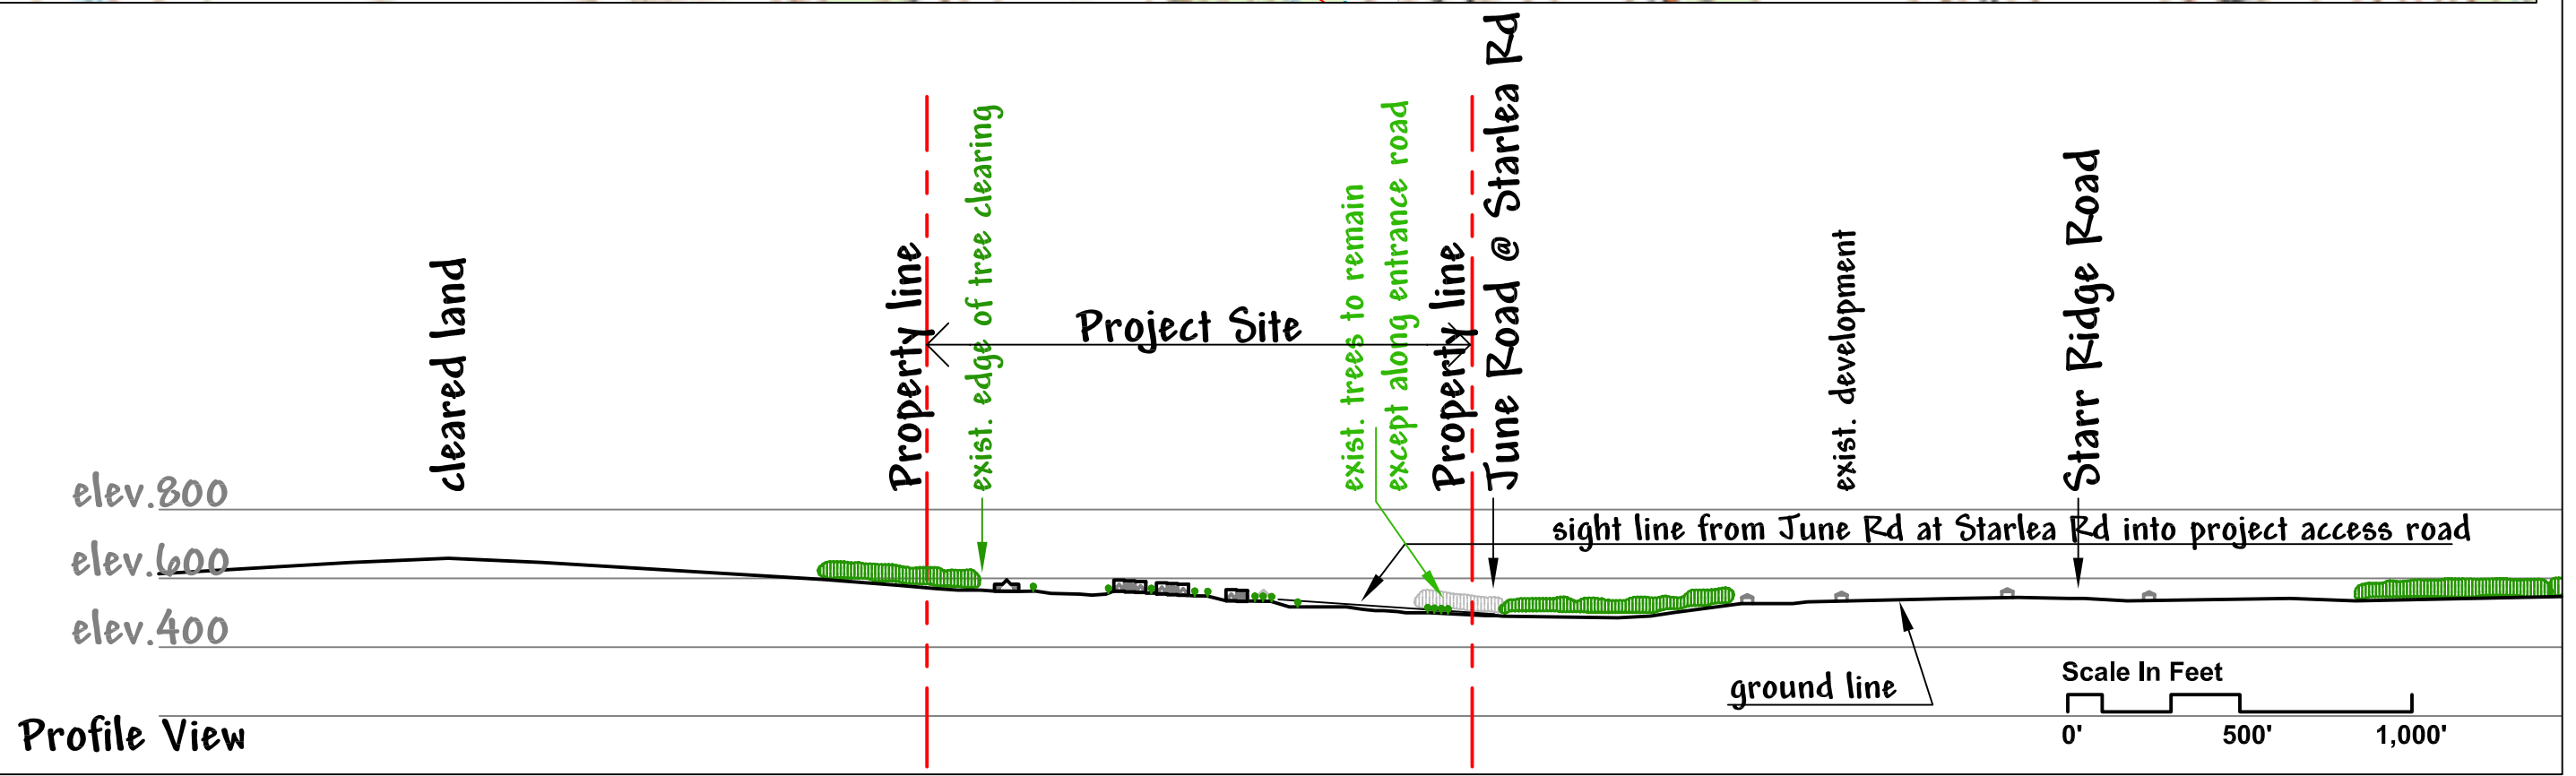

Profile View

elev. 800  
elev. 600  
elev. 400

cleared land

Project Site

Property line

exist. edge of tree clearing

exist. trees to remain  
except along entrance road

Property line

June Road @ Starlea Rd

exist. development

Starr Ridge Road

sight line from June Rd at Starlea Rd into project access road

ground line

Scale In Feet  
0' 500' 1,000'

This Figure depicts Profile View 1 taken through the project site as shown in Figure 8-2, Key Map to Visual Assessment.

Rev. 10/08/07  
Scale: 1" = 500'

Figure 8-9: Visual Profile with Sight Line From June Road  
Salem Hunt

drawing\W:\Salem Hunt\Batter 05196 Drawings\visual assess\visual assess3 SHunt.dwg